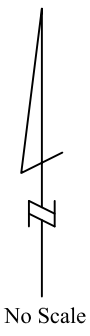
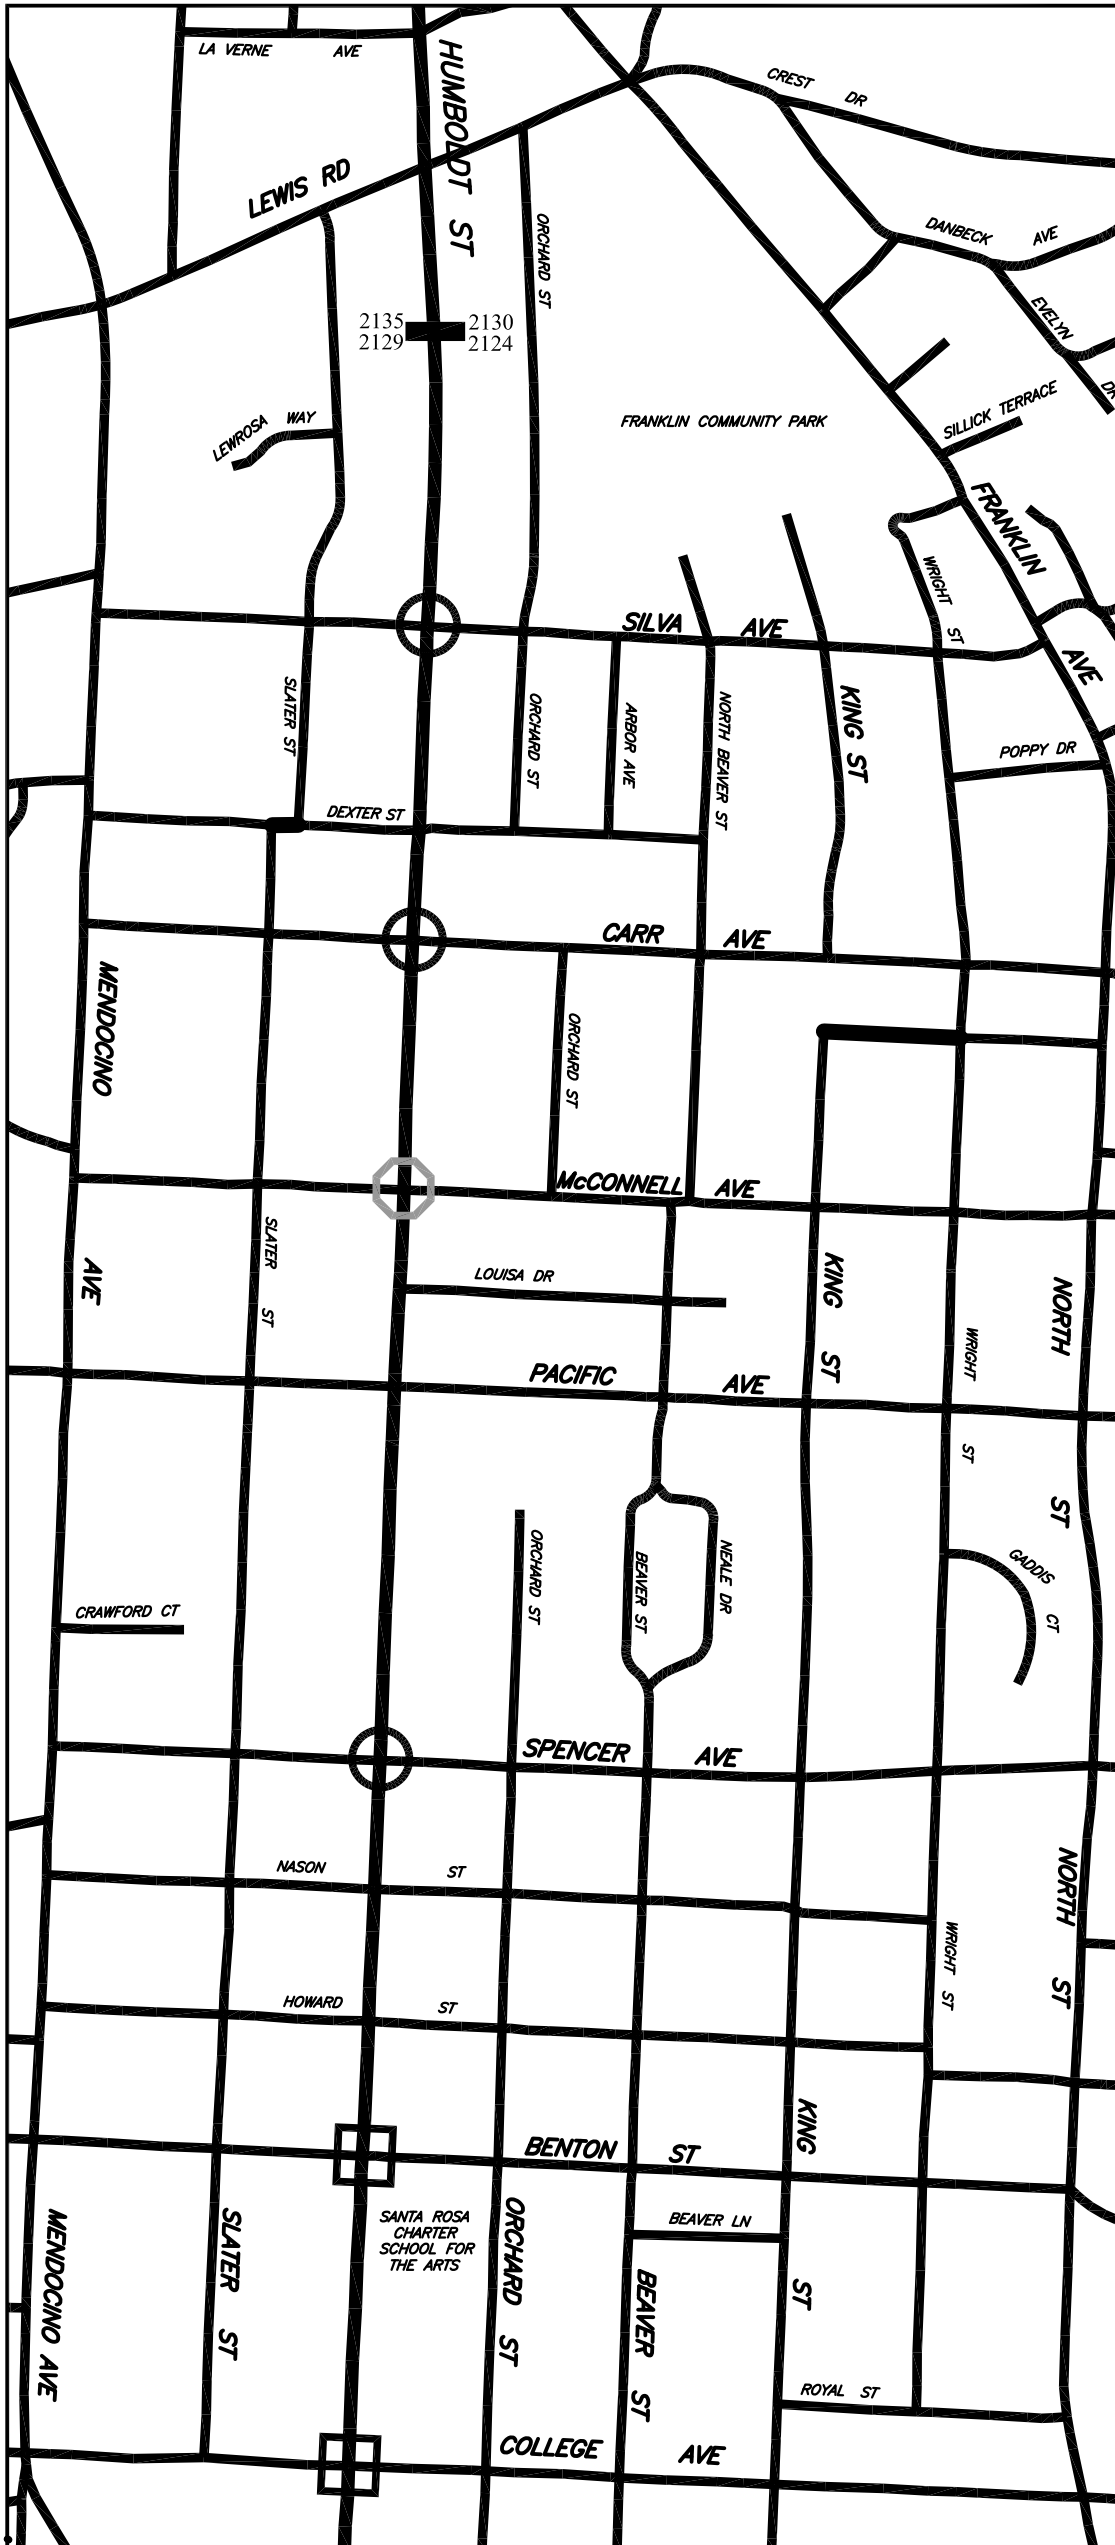


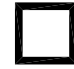



Humboldt Street Bike Boulevard Permanent Design Proposal



LEGEND

-  Proposed Speed Hump
-  Traffic Circle
-  Bulb Out
-  All Way Stop
- 1234 Street Address