


RESIDENCE

NOTE: THIS IS AN EXAMPLE ONLY TO SHOW TURF IRRIGATION LAYOUT. SITE MUST COMPLY WITH THE MAWA CALCULATION REQUIREMENTS.



JANUARY 1, 2010

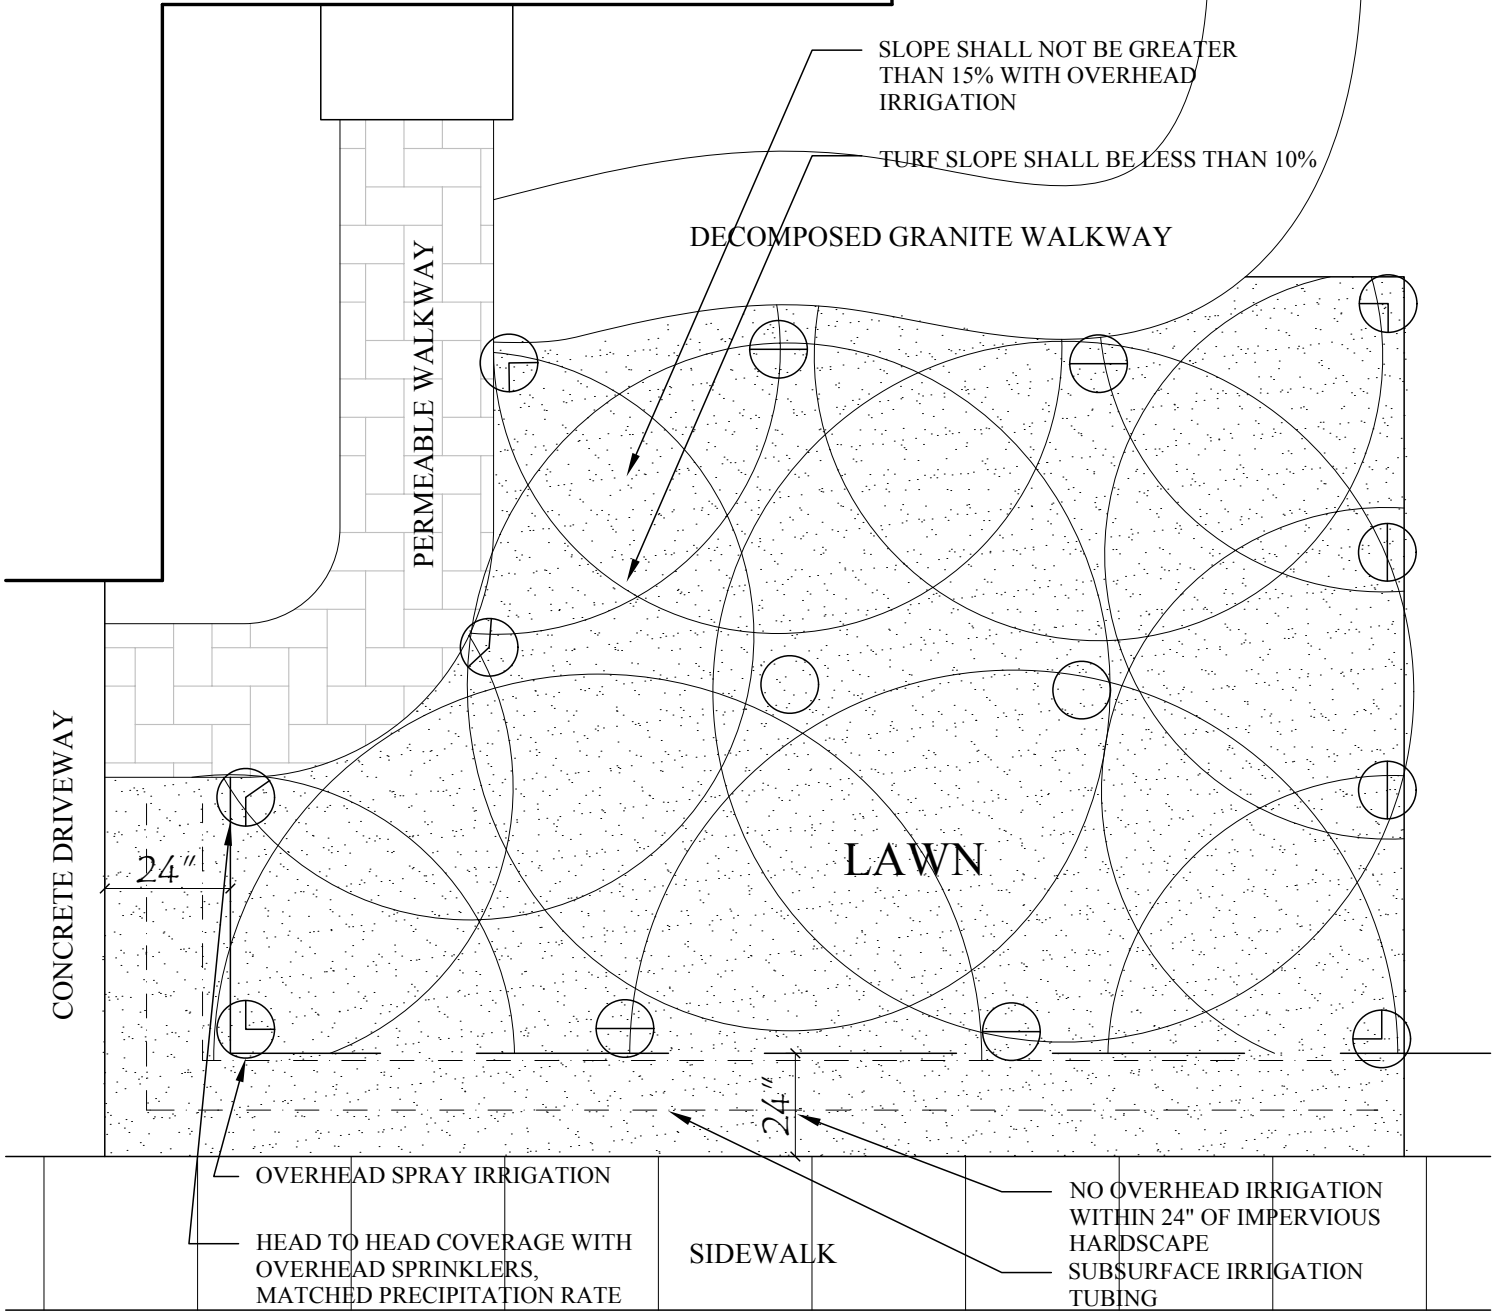

TURF IRRIGATION DETAIL

2

SCALE: not to scale